

\*\*SIGN STRUCTURE TO BE DESIGNED BY TEXAS LICENSED STRUCTURAL ENGINEER

Light Ivory RAL # 1015 RHS8-40002 <a href="#">MSDS/PDS</a>	Ivory* RAL # 1014 RHS8-40005 <a href="#">MSDS/PDS</a>	Cream* RAL # 9001 RWS8-00003 <a href="#">MSDS/PDS</a>	Unicream UHS8-C0000 <a href="#">MSDS/PDS</a>


SIGN FACE CABINET


Beige Red RAL # 3012 RRS8-20002 <a href="#">MSDS/PDS</a>	Ocher Brown RAL # 8001 RNS8-00019 <a href="#">MSDS/PDS</a>	Brown Beige RAL # 1011 RHS8-40006 <a href="#">MSDS/PDS</a>	Beach Sand EHS6-30003 <a href="#">MSDS/PDS</a>

MULTI-TENANT PLACARDS / CAPS

Terra Brown* RAL # 8028 RNS8-00003 <a href="#">MSDS/PDS</a>	Traffic Black* RAL # 9017 RBS8-00005 <a href="#">MSDS/PDS</a>	Chocolate Brown* RAL # 8017 RNS8-00011 <a href="#">MSDS/PDS</a>

SIGN LETTERS

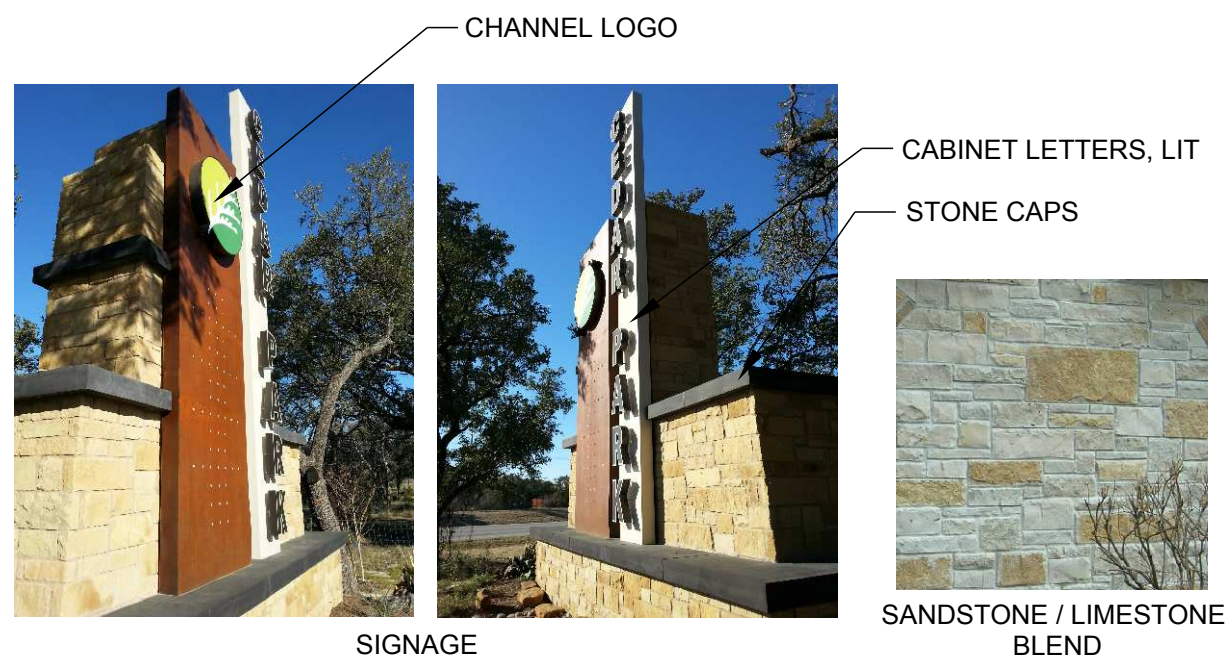

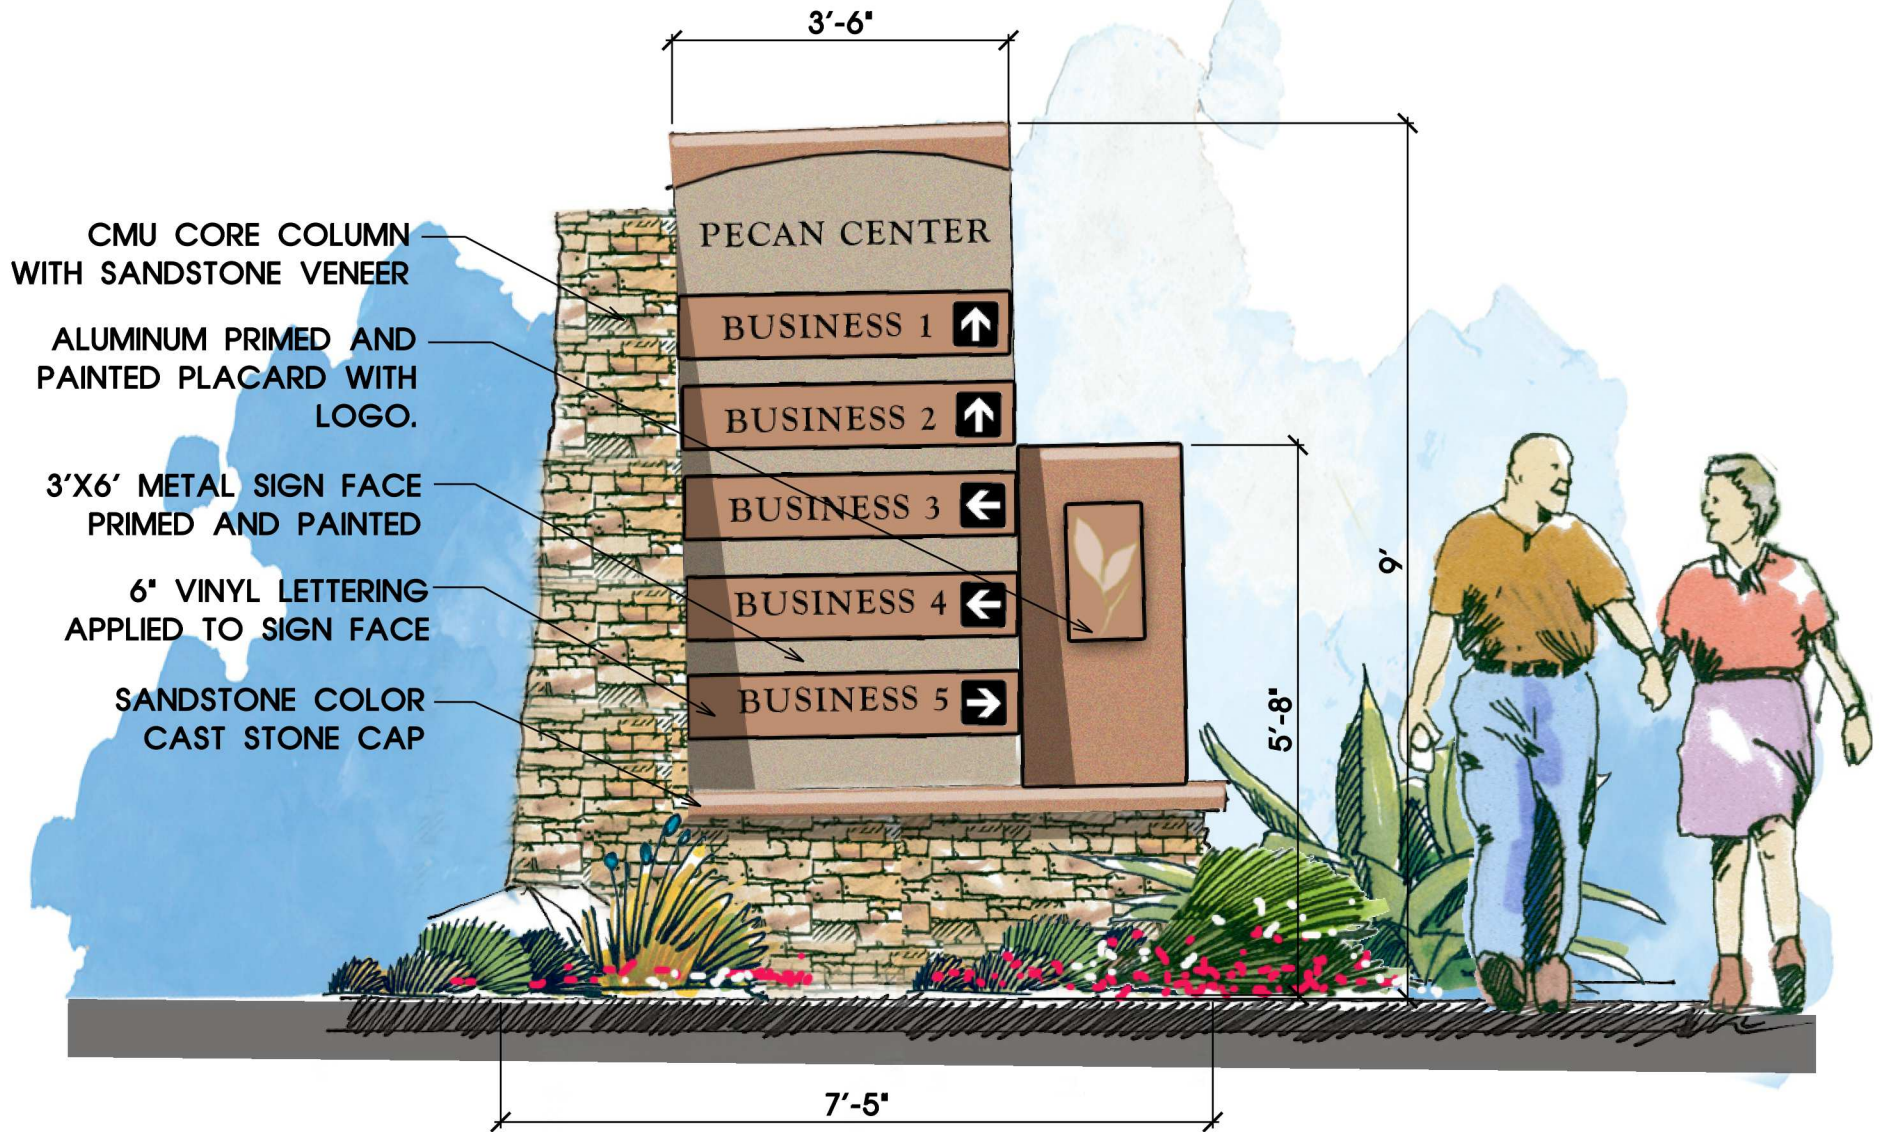

**D** ELEVATION: DIRECTIONAL SIGNS  
**#** SCALE: 1/2"=1'-0"

Note:  
 Per Master Signage Plan, Directional Sign